

**VEHICLE CONTRACT
TRANSIT BUSES**

DESCRIPTION	MAKE & MODEL	DOLLAR AMOUNT	COMMODITY NUMBER	CONTRACT NUMBER	LINE NUMBER	VENDOR	VENDOR NUMBER	DELIVERY DAYS ARO
BUS, TRANSIT, 30' DIESEL	ELDORADO EZ-RIDER II	\$340,618.00	070-33-120958	407942	00001	BUS GROUP	721513601-00	365
BUS, TRANSIT, 35' DIESEL	ELDORADO EZ-RIDER II	\$353,184.00	070-33-120958	407942	00002	BUS GROUP	721513601-00	365
BUS, TRANSIT, 40' DIESEL	ELDORADO AXCESS	\$381,443.00	070-33-120958	407942	00003	BUS GROUP	721513601-00	365
TRAINING FOR DIESEL BUSES		\$3,000.00	070-33-120958	407942	00007	BUS GROUP	721513601-00	30
SERVICE MANUAL FOR 30' BUS		\$300.00	070-33-120958	407942	00009	BUS GROUP	721513601-00	30
SERVICE MANUAL FOR 35' BUS		\$300.00	070-33-120958	407942	00010	BUS GROUP	721513601-00	30
SERVICE MANUAL FOR 40' BUS		\$300.00	070-33-120958	407942	00011	BUS GROUP	721513601-00	30

VEHICLE DESCRIPTION:

BUS, TRANSIT, 30'

COMMODITY NUMBER: 070-33-120958	MAKE: ELDORADO
CONTRACT NUMBER: 407942	MODEL: EZ RIDER 30
CONTRACT LINE NUMBER: 00001	PACKAGE BID:
	WHEELBASE: 160 INCHES
	GVWR: 34,000 LBS.
DELIVERY: 365 DAYS ARO	OVERALL: 366 INCHES

VENDOR INFORMATION


VENDOR NAME: BUS GROUP INC	
VENDOR ADDRESS: 56396 FRANK PICHON DRIVE	
CITY, STATE, ZIP CODE: SLIDELL, LA 70458	
VENDOR NUMBER: 721513601-00	VENDOR TELEPHONE: (985) 726-5142
VENDOR CONTACT: EUGENE HOTARD	VENDOR FAX: (985) 726-5131

SPECIFICATIONS

HEADROOM: 95F/78.25R INCHES	TRANS: ALLISON B400R	RAMP: LIFT-U LU-11 6:1R
ENGINE: CUMMINS ISL 280 HP	ROOF & SIDEWALLS: ALUMINUM.	RESTRAINT: (2) QSTRAINT QRT 8100-A1 DELUXE
SEATING CAPACITY: 28		SEATS: AMERICAN INSIGHT VR-50
POWER STEERING/TILT/CRUISE	FLOOR OVERLAY: 3/4 INCH MARINE ACQ	FIRE EXT: YES
FUEL: 80 GAL.		FIRST AID KIT: YES
ALTERNATOR: DN 50 24 VOLT	SEATING CAPACITY SEE VEHICLE SKETCH	REFLECTOR KIT: YES
BATTERIES:(4) 700 CCA EACH		
AIR COND: 95K PLUS		
HEATER: 116K		
EXTERIOR COLOR: WHITE		

PRICE (F.O.B.) : \$340,618.00

407942/0001

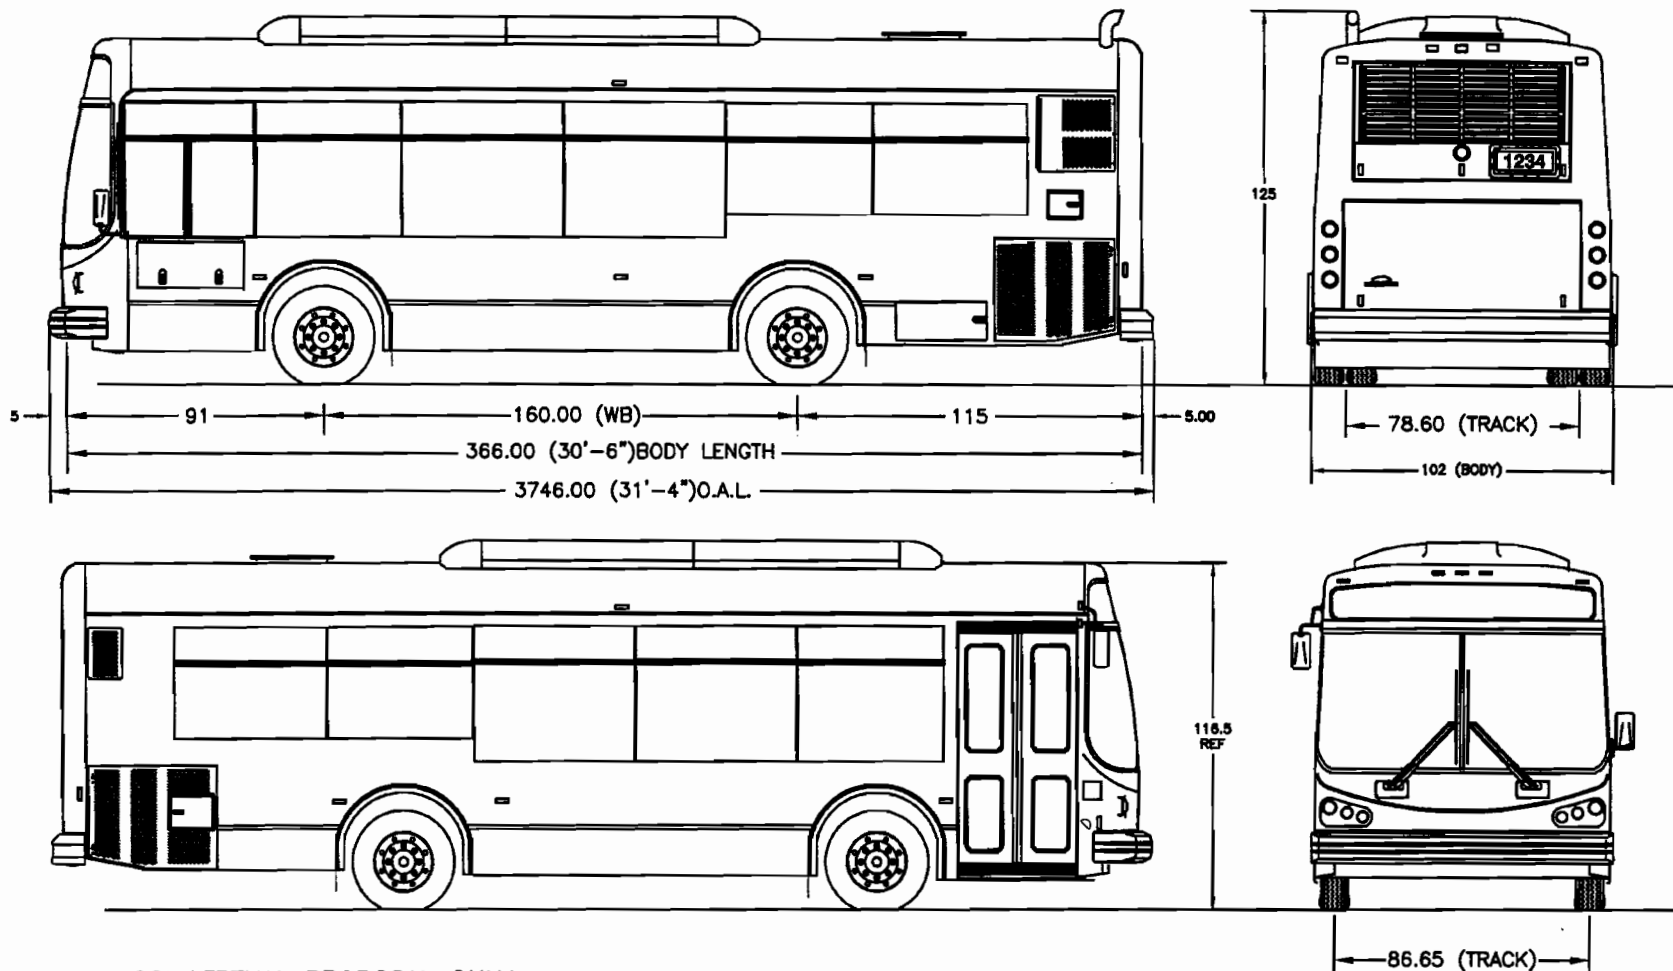


CONCEPTUAL PROPOSAL ONLY

THIS DRAWING IN DESIGN & DETAIL IS THE PROPERTY OF ELDORADO NATIONAL & MUST NOT BE USED EXCEPT IN CONNECTION WITH OUR WORK. ALL RIGHTS OF DESIGN OR INVENTION ARE RESERVED.

REVISIONS ONLY ON CAD SYSTEM				ITEM	PART OR DWG. NO.	QTY.	SIZE	DESCRIPTION	SPEC.
ECN NO	REV	DATE	BY	DRAWN BY LOREN L		DATE 3/31/09		Eldorado National - California	
NEXT ASSEMBLY				APPROVED				A THOR Company 8870 Coleno Street Riverdale, CA 92508 Phone (908) 581-9557	
				SCALE	1=40	SIZE	B	TITLE	
				TOLERANCES UNLESS OTHERWISE SPECIFIED				ELEVATION	
				FRACTIONS	DECIMAL	DIMENSIONS		30' - EZ RIDER II MAX	
99500291-MAX				± 1/32	± 0.03	± 1"		MODEL	EZR II MAX
					± 0.015			DWG NO	99500291-MAX
								SHEET	1 OF 1
								REV	

407942/0001

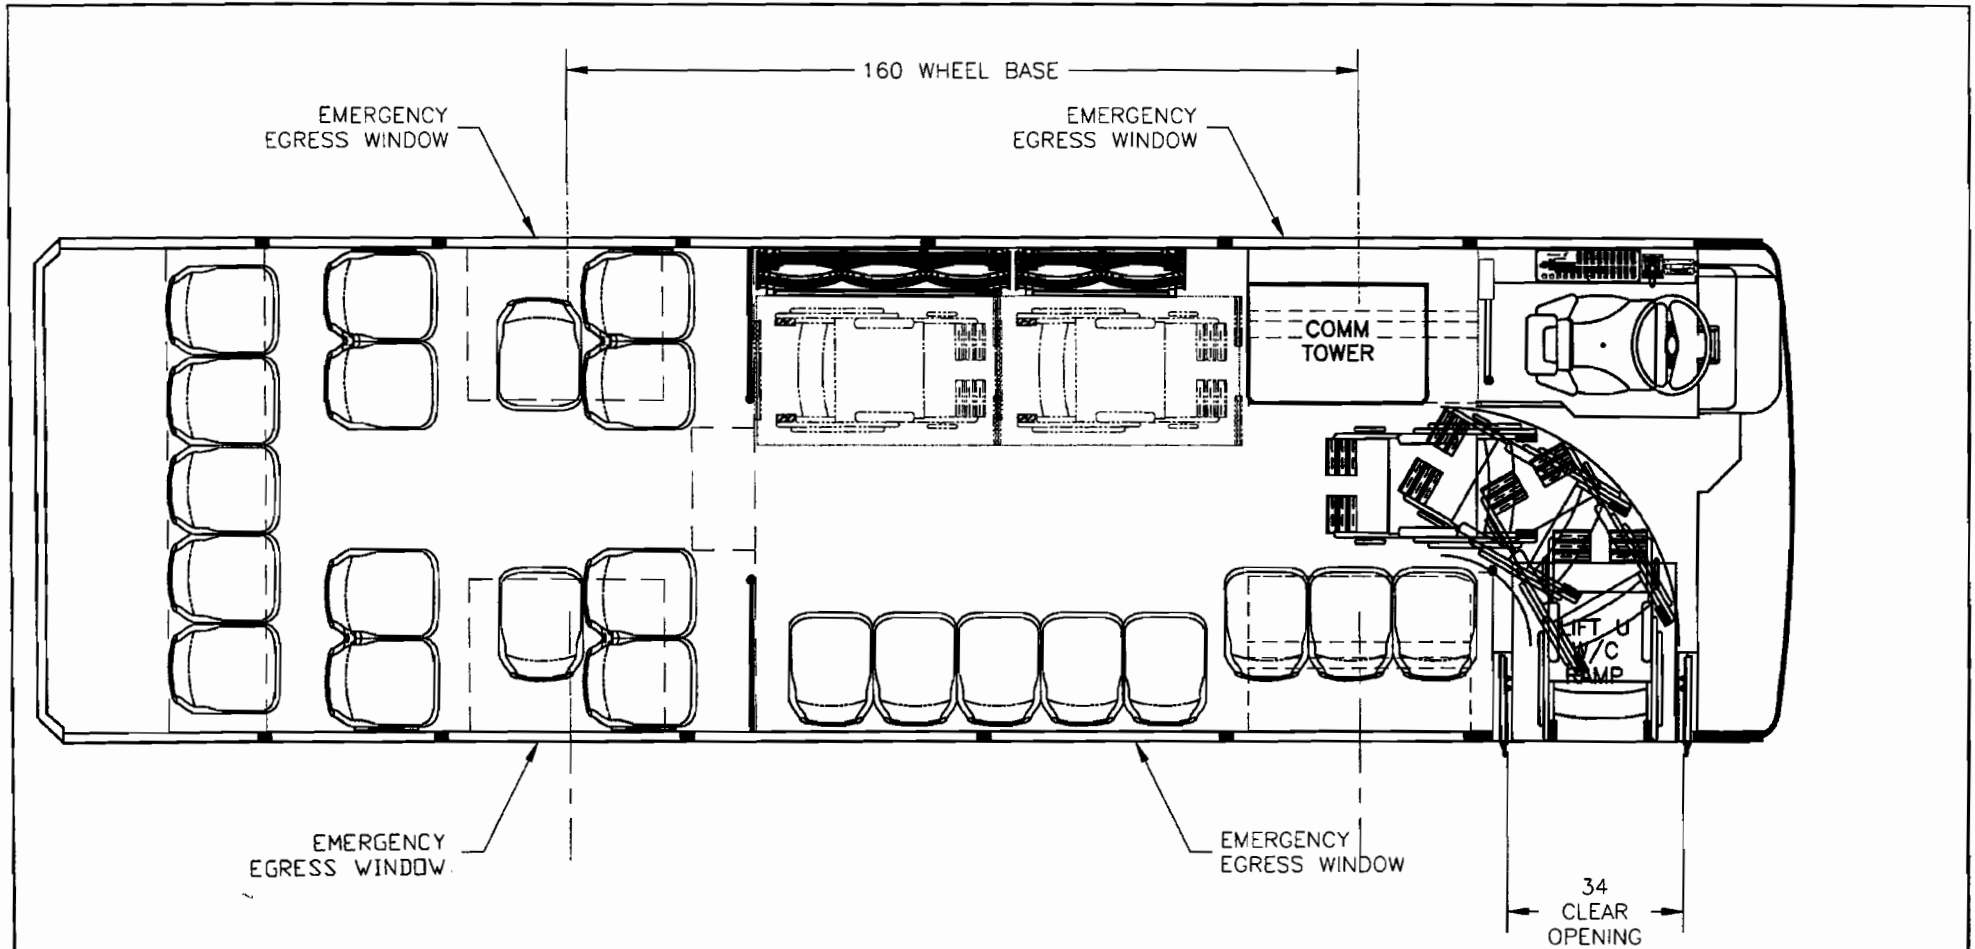


CAPACITY: CONCEPTUAL PROPOSAL ONLY

23 PASSENGERS WITH 2 WHEEL CHAIR POSITIONS

THIS DRAWING IN DESIGN & DETAIL IS THE PROPERTY OF ELDORADO NATIONAL & MUST NOT BE USED EXCEPT IN CONNECTION WITH OUR WORK. ALL RIGHTS OF DESIGN OR INVENTION ARE RESERVED.

REVISIONS				ITEM	PART OR DWG. NO.	QTY.	SIZE	DESCRIPTION	SPEC.
ECN NO	REV	DATE	BY	DRAWN BY LOREN L		DATE 3/31/09		Eldorado National - California A TRIL Company 9670 Galena Street Riverside, CA 92509 Phone (909) 591-9557	
				APPROVED		TITLE FLOOR PLAN EZ - RIDER II MAX			
NEXT ASSEMBLY				SCALE 1=24		SIZE B		MODEL EZR-II	
DWG FILE				TOLERANCES UNLESS OTHERWISE SPECIFIED		DECIMAL ± 1/32		DWG NO 94510252-MAX	
94510252-MAX				FRACTIONS ± 1/32		DECIMAL ± 0.03		SHEET 1 OF 1	
				FRACTIONS ± 1/32		DECIMAL ± 0.015		REV	

407942/0001

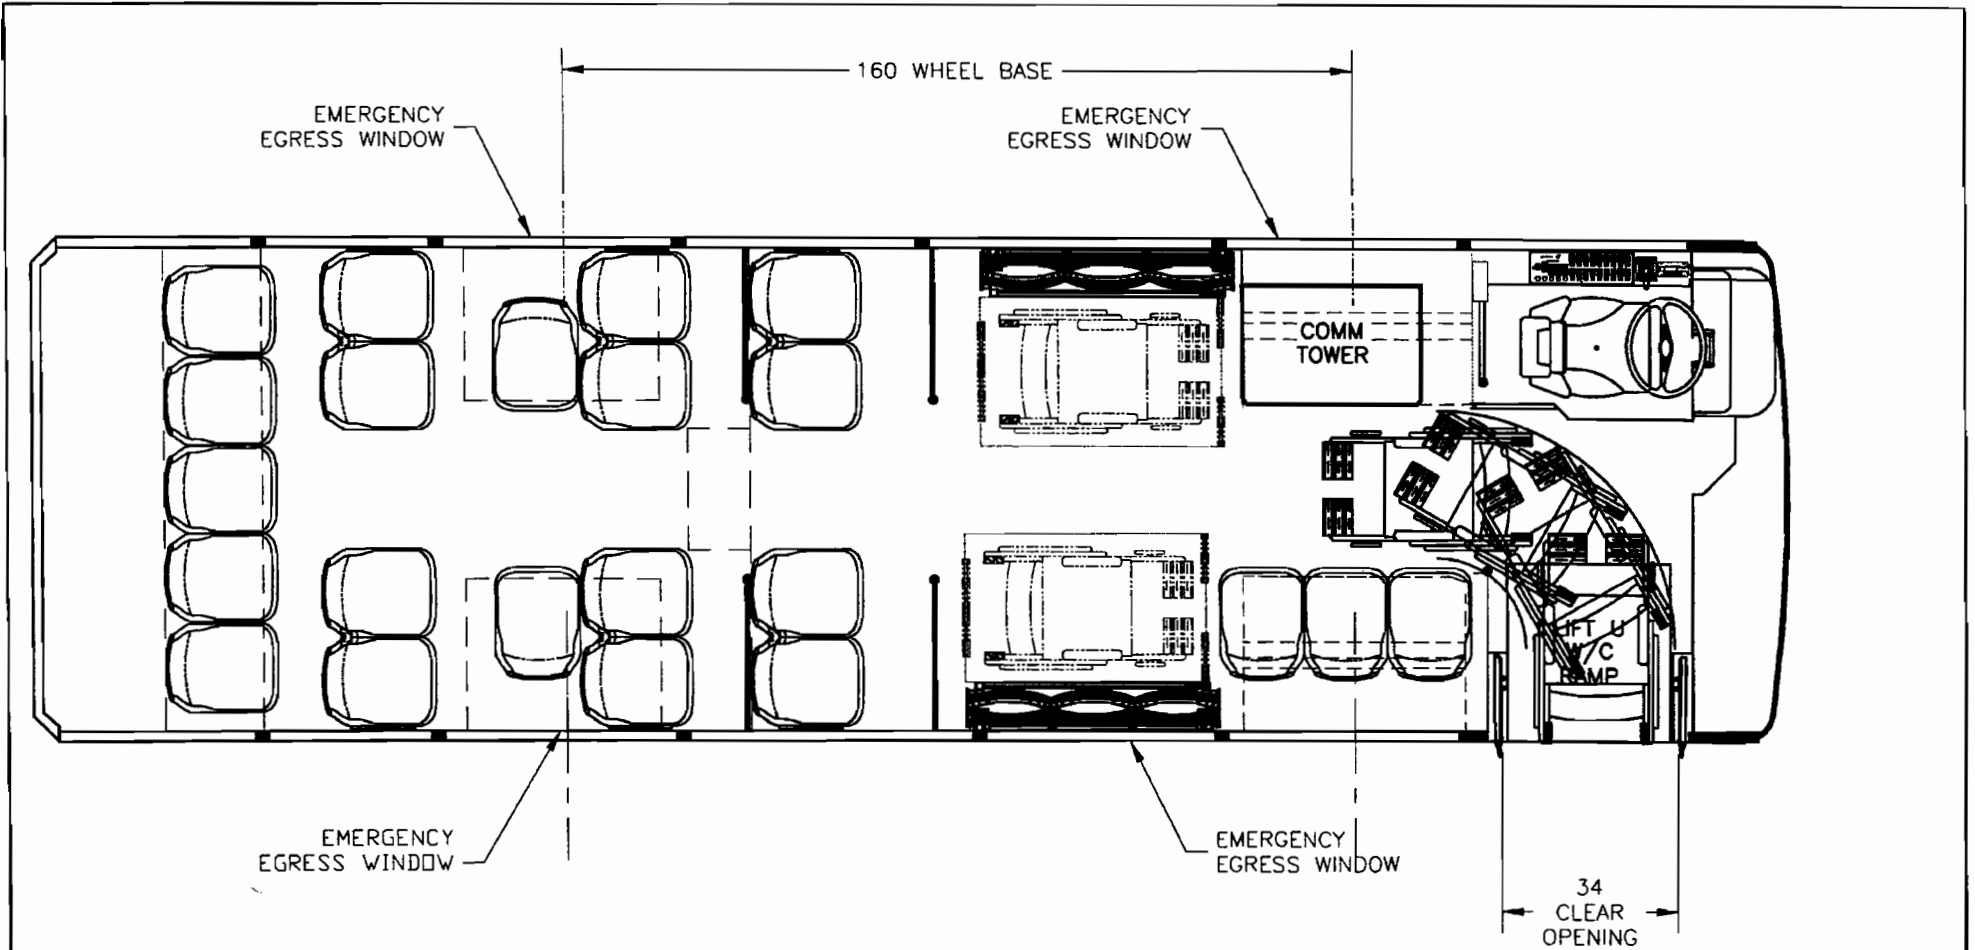

CAPACITY: CONCEPTUAL PROPOSAL ONLY

22 PASSENGERS WITH 2 WHEEL CHAIR POSITIONS

THIS DRAWING IN DESIGN & DETAIL IS THE PROPERTY OF ELDORADO NATIONAL & MUST NOT BE USED EXCEPT IN CONNECTION WITH OUR WORK. ALL RIGHTS OF DESIGN OR INVENTION ARE RESERVED.

REVISION ONLY ON CAD STATION		ITEM	PART OR DWG. NO.	QTY.	SIZE	DESCRIPTION	SPEC.
DRAWN BY		LOREN L		DATE		3/31/09	
APPROVED		Eldorado National - California					
NEXT ASSEMBLY		A (LH) Company		9670 Colona Street Riverside, CA 92506 Phone (909) 581-9557			
SCALE		1=24		SIZE		B	
TITLE		FLOOR PLAN					
MODEL		EZR-II		DWG NO		94510253-MAX	
SHEET 1 OF 1		REV					

VEHICLE DESCRIPTION:

BUS, TRANSIT, 35'

COMMODITY NUMBER: 070-33-120958	MAKE: ELDORADO
CONTRACT NUMBER: 407942	MODEL: EZ RIDER 35
CONTRACT LINE NUMBER: 00002	PACKAGE BID:
	WHEELBASE: 220 INCHES
	GVWR: 34,000 LBS.
DELIVERY: 365 DAYS ARO	OVERALL: 426 INCHES

VENDOR INFORMATION


VENDOR NAME: BUS GROUP INC	
VENDOR ADDRESS: 56396 FRANK PICHON DRIVE	
CITY, STATE, ZIP CODE: SLIDELL, LA 70458	
VENDOR NUMBER: 721513601-00	VENDOR TELEPHONE: (985) 726-5142
VENDOR CONTACT: EUGENE HOTARD	VENDOR FAX: (985) 726-5131

SPECIFICATIONS

HEADROOM: 95F/78.25R INCHES	TRANS: ALLISON B400R	RAMP: LIFT-U LU-11 6:1R
ENGINE: CUMMINS ISL 280 HP	ROOF & SIDEWALLS: ALUMINUM.	RESTRAINT: (2) QSTRAINT QRT 8100-A1 DELUXE
SEATING CAPACITY: 28		SEATS: AMERICAN INSIGHT VR-50
POWER STEERING/TILT/CRUISE	FLOOR OVERLAY: 3/4 INCH MARINE ACQ	FIRE EXT: YES
FUEL: 80 GAL.		FIRST AID KIT: YES
ALTERNATOR: DN 50 24 VOLT	SEATING CAPACITY SEE VEHICLE SKETCH	REFLECTOR KIT: YES
BATTERIES:(4) 700 CCA EACH		
AIR COND: 95K PLUS		
HEATER: 116K		

PRICE (F.O.B.) : \$353,184.00

407942/0002

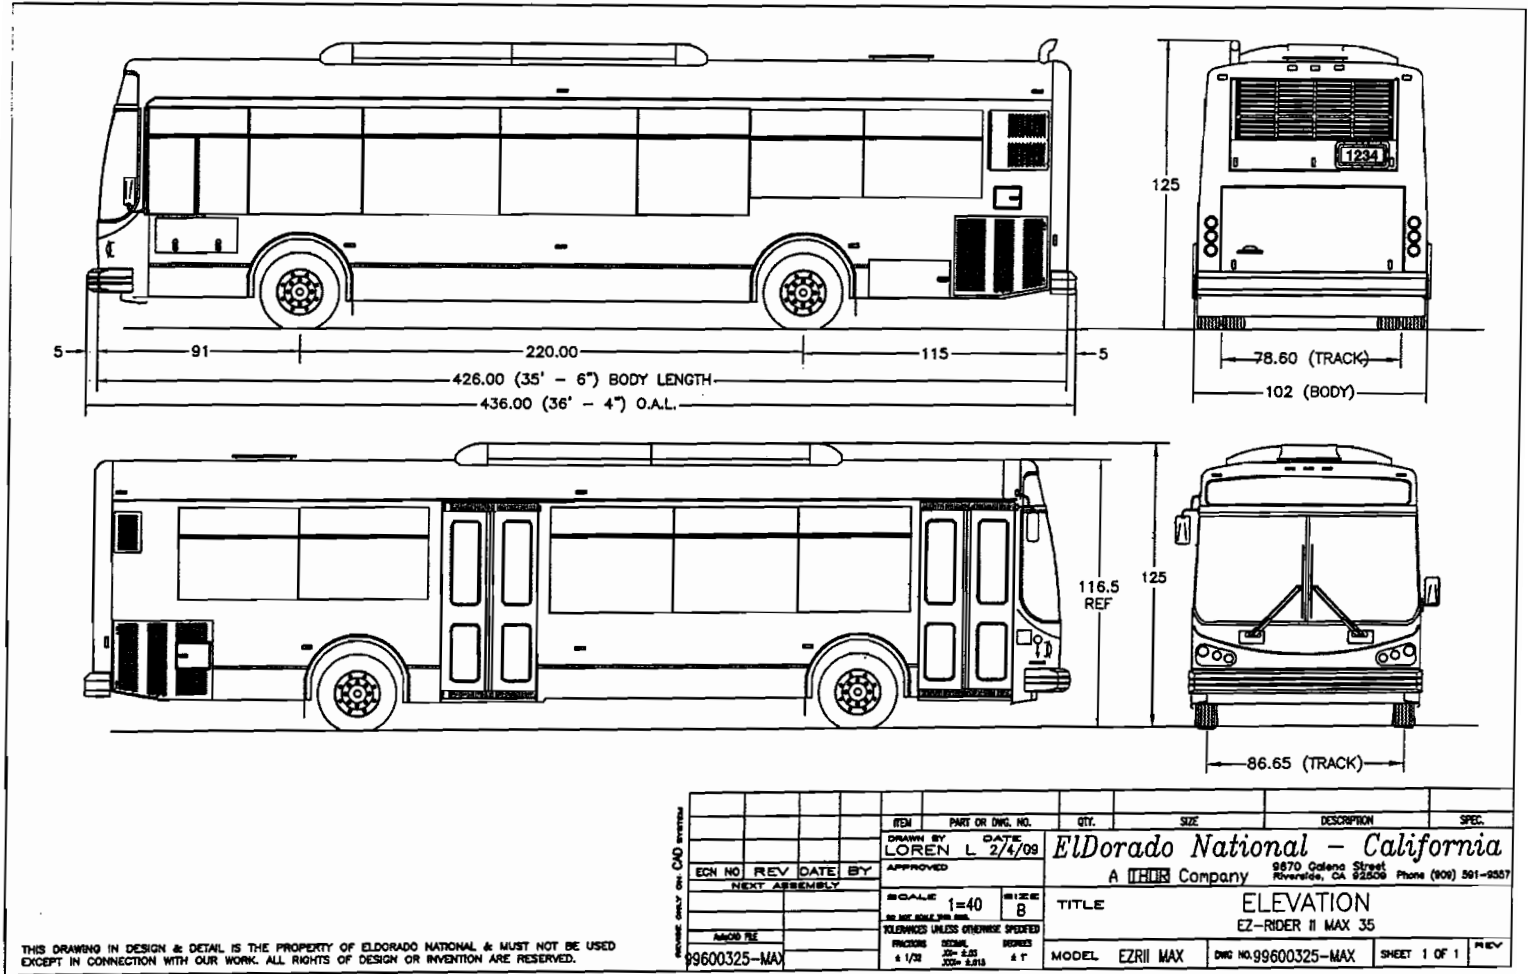


THIS DRAWING IN DESIGN & DETAIL IS THE PROPERTY OF ELDORADO NATIONAL & MUST NOT BE USED EXCEPT IN CONNECTION WITH OUR WORK. ALL RIGHTS OF DESIGN OR INVENTION ARE RESERVED.

REVISIONS ONLY ON C/D INVENTION

ITEM	PART OR DWG. NO.	QTY.	SIZE	DESCRIPTION	SPEC.
DRAWN BY LOREN L		DATE 2/4/09		<i>Eldorado National - California</i>	
APPROVED		A THOR Company		5870 Galena Street Fresno, CA 93726 Phone (509) 501-9557	
ECN NO	REV	DATE	BY	TITLE	
NEXT ASSEMBLY				ELEVATION	
SCALE 1=40				EZ-RIDER II MAX 35	
RISE B				MODEL EZR11 MAX	
TOLERANCES UNLESS OTHERWISE SPECIFIED				DWG NO. 99600325-MAX	
FRACTIONS DECIMALS DIMENSIONS				SHEET 1 OF 1	
1/32 0.031 1/16 0.062 1/8 0.125 3/16 0.187 1/4 0.250 5/16 0.312 3/8 0.375 7/16 0.437 1/2 0.500				REV	
99600325-MAX				REV	

407942/0002

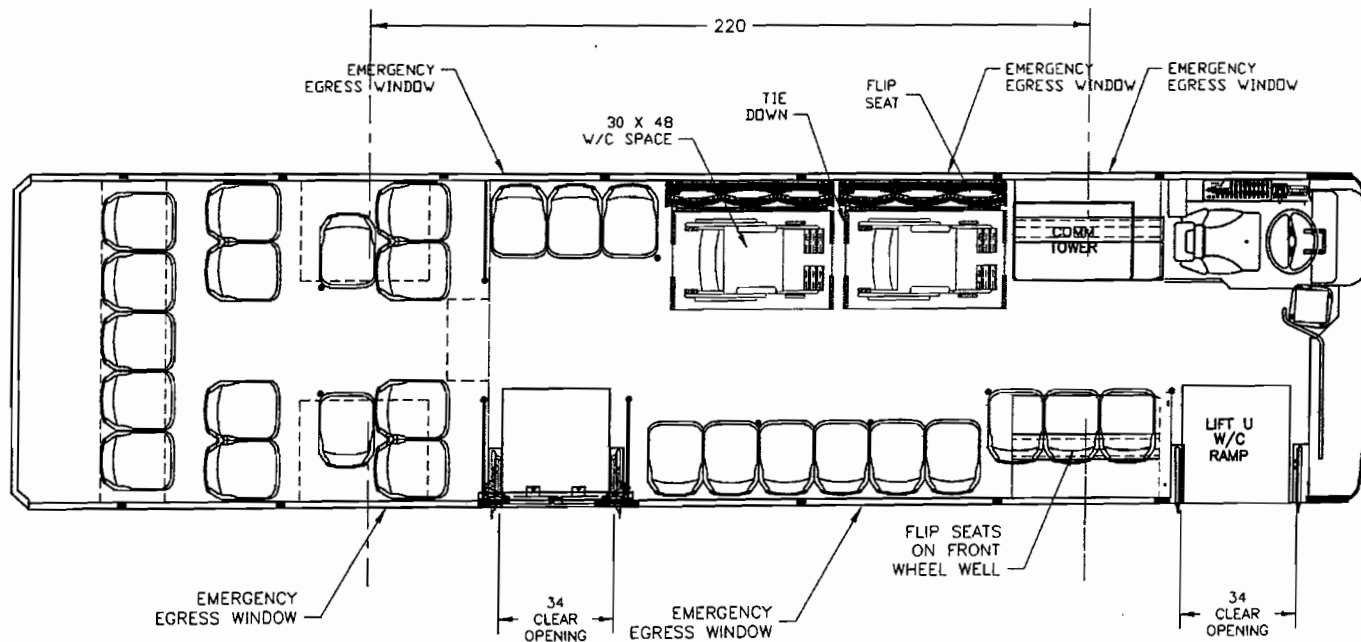

CAPACITY:


27 PASSENGERS WITH 2 WHEEL CHAIR POSITIONS

CONCEPTUAL PROPOSAL ONLY

THIS DRAWING IN DESIGN & DETAIL IS THE PROPERTY OF ELDORADO NATIONAL & MUST NOT BE USED EXCEPT IN CONNECTION WITH OUR WORK. ALL RIGHTS OF DESIGN OR INVENTION ARE RESERVED.

ITEM	PART OR DWG. NO.	QTY.	SIZE	DESCRIPTION	SPEC.
DRAWN BY LOREN L		DATE 1/30/09		<i>Eldorado National - California</i>	
EON NO		REV		DATE BY	
NEXT ASSEMBLY		APPROVED		A Company	
SCALE 1=28		SIZE B		TITLE FLOOR PLAN	
TOLERANCES UNLESS OTHERWISE SPECIFIED		FRACTIONS 3/32- 3/16		ADDRESS 8870 Galena Street Riverside, CA 92506 Phone (908) 501-8257	
\$4600537-MAX		MODEL EZR II		DWG NO.94600537-MAX	
				SHEET 1 OF 1	

407942/0002

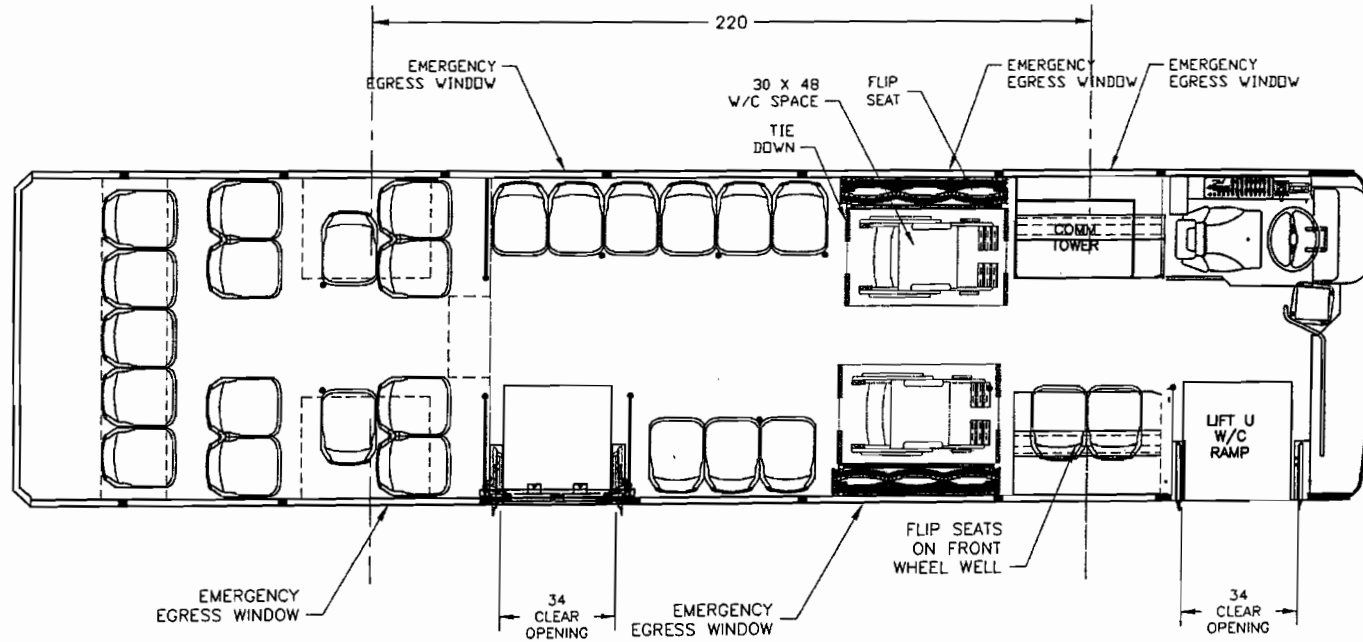

CAPACITY:


26 PASSENGERS WITH 2 WHEEL CHAIR POSITIONS

CONCEPTUAL PROPOSAL ONLY

THIS DRAWING IN DESIGN & DETAIL IS THE PROPERTY OF ELDORADO NATIONAL, & MUST NOT BE USED EXCEPT IN CONNECTION WITH OUR WORK. ALL RIGHTS OF DESIGN OR INVENTION ARE RESERVED.

ITEM	PART OR DWG. NO.	QTY.	SIZE	DESCRIPTION	SPEC.
DRAWN BY LOREN L		DATE 1/30/09		Eldorado National - California	
APPROVED		A OHIO Company		9870 Galena Street Plymouth, CA 92308 Phone (909) 501-8557	
ECN NO	REV	DATE	BY	TITLE FLOOR PLAN	
NEXT ASSEMBLY				E-Z RIDER II MAX - 35'	
SCALE 1=28		SIZE B		MODEL EZR II	
DWG FILE 94600538-MAX		TOLERANCES UNLESS OTHERWISE SPECIFIED FRACTIONS DECIMALS 1/32 0.03125 1/16 0.0625 1/8 0.125 1/4 0.25 1/2 0.5		DWG NO. 94600538-MAX	
				SHEET 1 OF 1	
				REV	

407942/0002

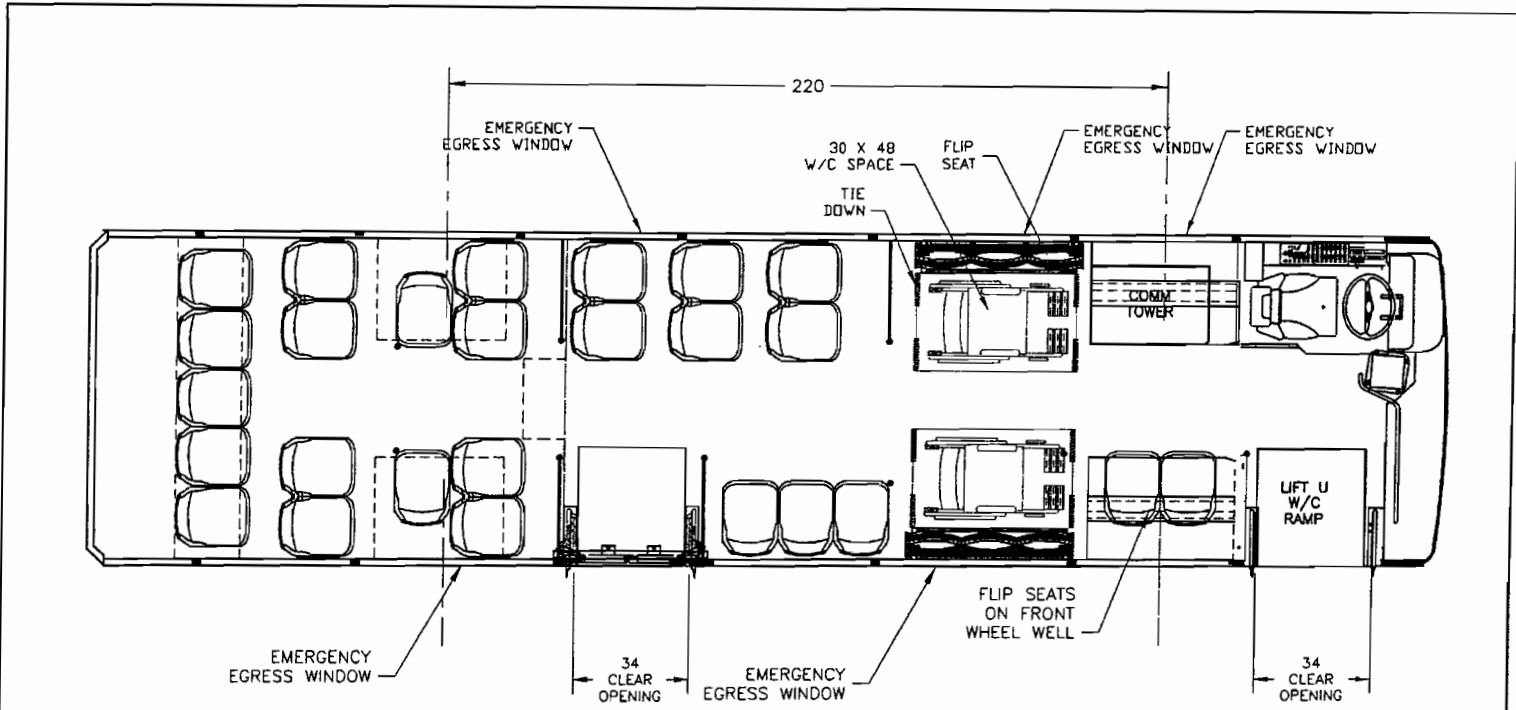

CAPACITY:

26 PASSENGERS WITH 2 WHEEL CHAIR POSITIONS

CONCEPTUAL PROPOSAL ONLY

THIS DRAWING IN DESIGN & DETAIL IS THE PROPERTY OF ELDORADO NATIONAL & MUST NOT BE USED EXCEPT IN CONNECTION WITH OUR WORK. ALL RIGHTS OF DESIGN OR INVENTION ARE RESERVED.

ITEM	PART OR DWG. NO.	QTY.	SIZE	DESCRIPTION	SPEC.
DRAWN BY LOREN L		DATE 1/30/09		Eldorado National - California	
EGR NO		REV DATE BY		APPROVED	
NEXT ASSEMBLY		SCALE 1=28		SIZE B	
A4600539-MAX		TOLERANCES UNLESS OTHERWISE SPECIFIED		TITLE FLOOR PLAN	
		FINISHES A 1/2		E-Z RIDER II MAX - 35"	
		MATERIALS A 1/2		MODEL EZR II	
		DIMENSIONS A 1/2		DWG NO. 94600539-MAX	
				SHEET 1 OF 1	
				REV	

A **ELDORADO** Company
9670 Colono Street
Riverside, CA 92506 Phone (909) 591-8557

VEHICLE DESCRIPTION:

BUS, TRANSIT, 40'

COMMODITY NUMBER: 070-33-120958	MAKE: ELDORADO
CONTRACT NUMBER: 407942	MODEL: AXCESS 40
CONTRACT LINE NUMBER: 00003	PACKAGE BID:
	WHEELBASE: 275 INCHES
	GVWR: 43,420 LBS.
DELIVERY: 365 DAYS ARO	OVERALL: 481 INCHES

VENDOR INFORMATION


VENDOR NAME: BUS GROUP INC	
VENDOR ADDRESS: 56396 FRANK PICHON DRIVE	
CITY, STATE, ZIP CODE: SLIDELL, LA 70458	
VENDOR NUMBER: 721513601-00	VENDOR TELEPHONE: (985) 726-5142
VENDOR CONTACT: EUGENE HOTARD	VENDOR FAX: (985) 726-5131

SPECIFICATIONS


HEADROOM: 95F/79R INCHES	TRANS: ALLISON B400R	RAMP: LIFT-U LU-11 6:1R
ENGINE: CUMMINS ISL 280 HP	ROOF & SIDEWALLS: ALUMINUM	RESTRAINT: (2) QSTRAINT QRT 8100-A1 DELUXE
SEATING CAPACITY: 41		SEATS: AMERICAN INSIGHT VR-50
POWER STEERING/TILT/CRUISE	FLOOR OVERLAY: 3/4 INCH MARINE ACQ	FIRE EXT: YES
FUEL: 125 GAL.		FIRST AID KIT: YES
ALTERNATOR: DN 50 24 VOLT	SEATING CAPACITY SEE VEHICLE SKETCH	REFLECTOR KIT: YES
BATTERIES:(4) 700 CCA EACH		
AIR COND: 95K PLUS		
HEATER: 116K		

PRICE (F.O.B.) : \$381,443.00

407942/0003

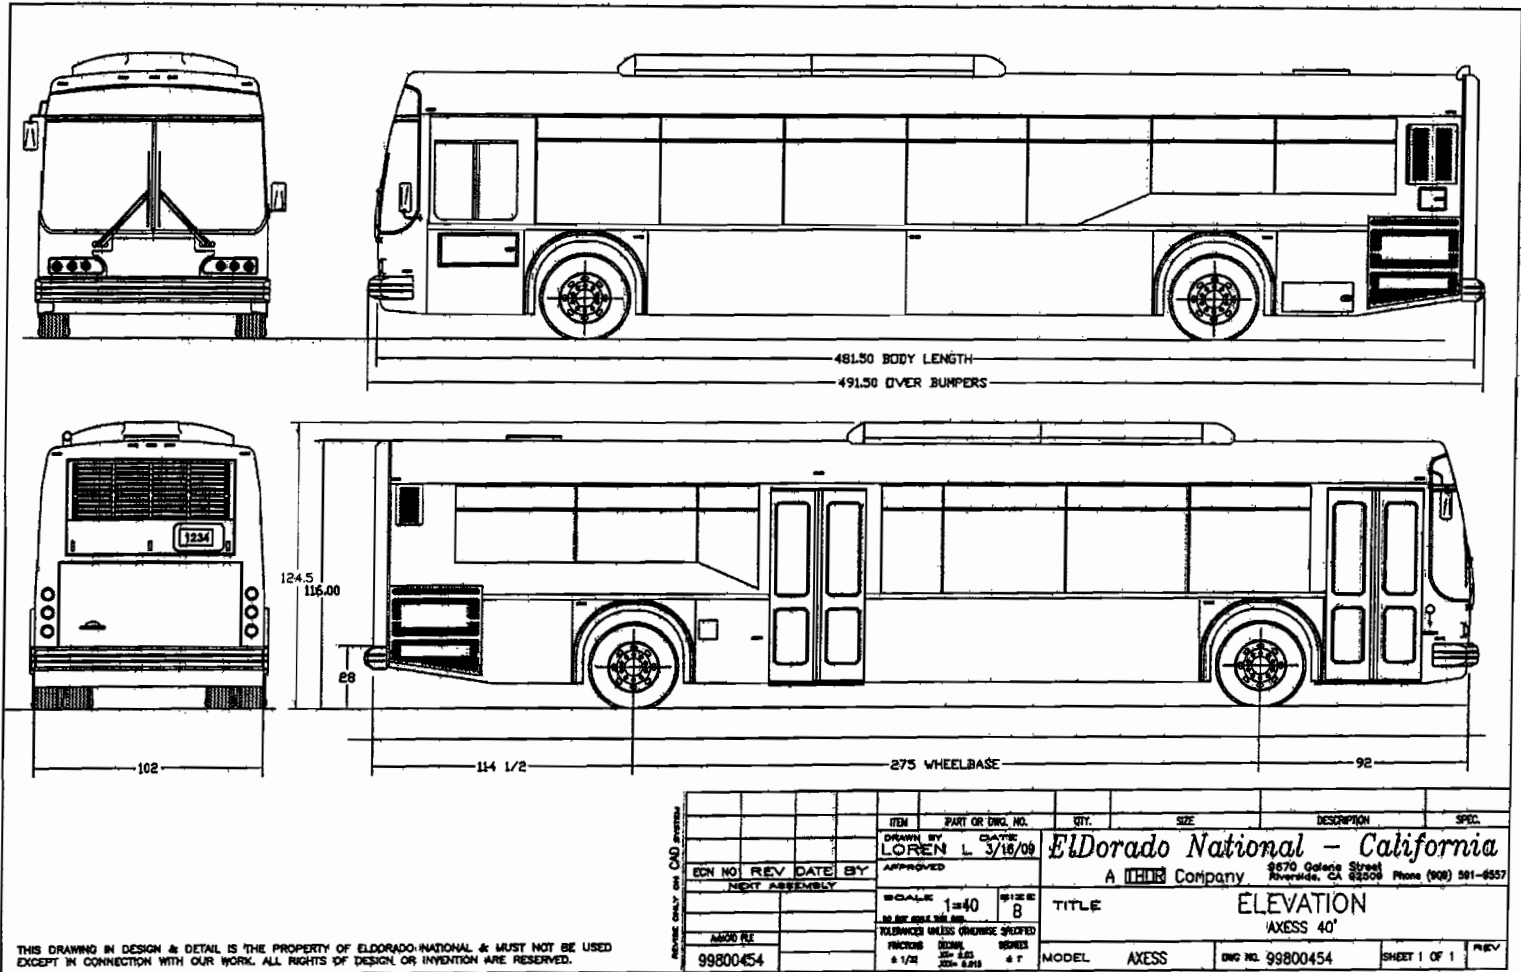

407942/0003

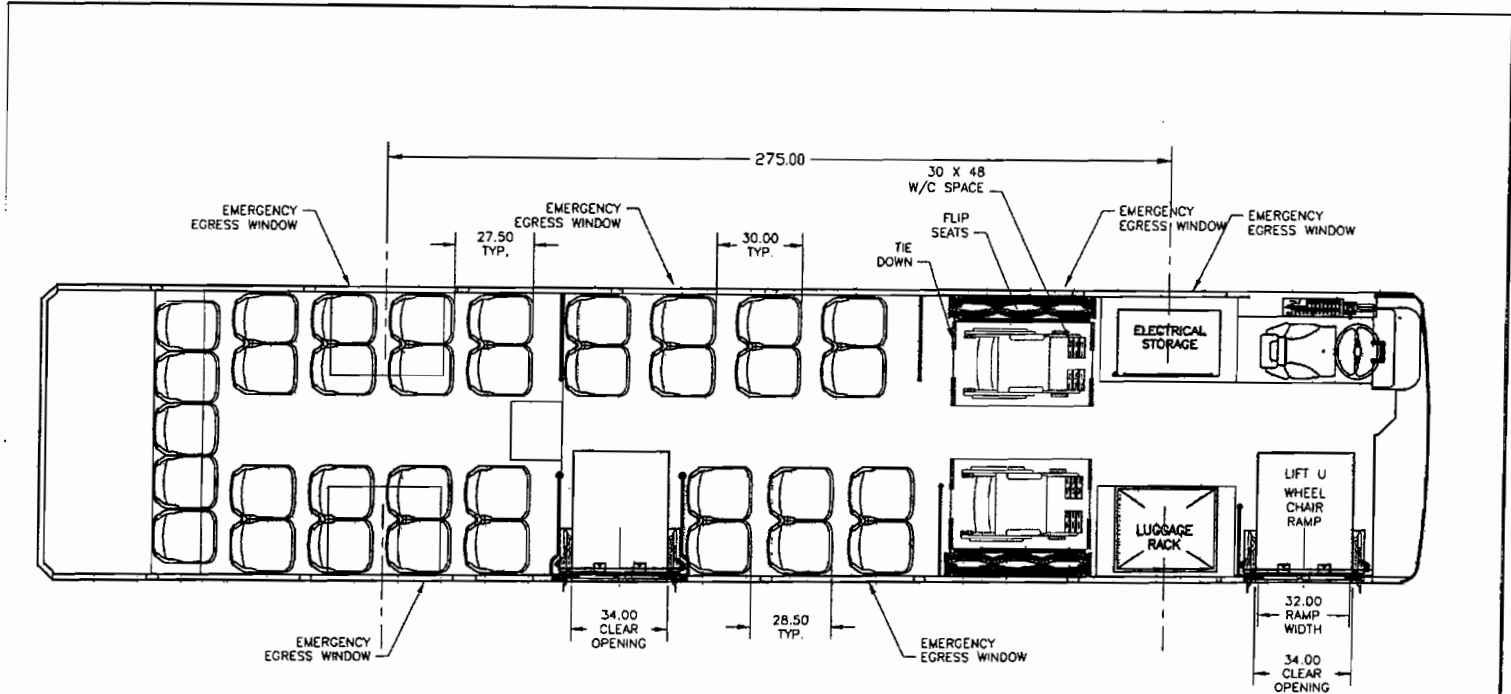

CAPACITY:


35 PASSENGERS WITH 2 WHEEL CHAIR POSITIONS

CONCEPTUAL PROPOSAL ONLY

THIS DRAWING IN DESIGN & DETAIL IS THE PROPERTY OF EL DORADO NATIONAL, & MUST NOT BE USED EXCEPT IN CONNECTION WITH OUR WORK. ALL RIGHTS OF DESIGN OR INVENTION ARE RESERVED.

ITEM	PART OR DWG. NO.	QTY.	SIZE	DESCRIPTION	SPEC.
DRAWN BY LOREN LAKE		DATE 3/10/09		<i>Eldorado National - California</i>	
APPROVED		A Company			
ECH NO		REV	DATE	BY	8870 Galena Street Riverside, CA 92506 Phone (951) 961-9577
NEXT ASSEMBLY		TITLE FLOOR PLAN 40' AXESS			
SCALE 1=28		SIZE B		MODEL AXESS	
DWG NO 94800325		DWG NO 94800325		SHEET 1 OF 1	

407942/0003

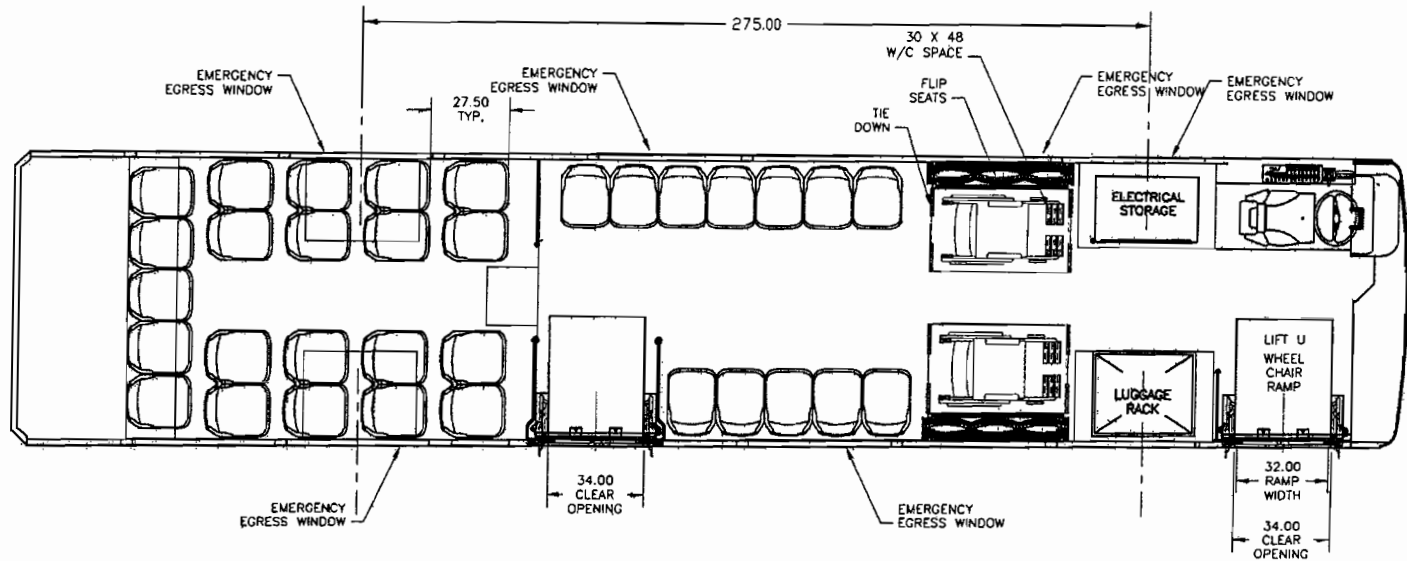

CONCEPTUAL PROPOSAL ONLY

CAPACITY:


33 PASSENGERS WITH 2 WHEEL CHAIR POSITIONS

THIS DRAWING IN DESIGN & DETAIL IS THE PROPERTY OF ELDORADO NATIONAL & MUST NOT BE USED EXCEPT IN CONNECTION WITH OUR WORK. ALL RIGHTS OF DESIGN OR INVENTION ARE RESERVED.

ITEM	PART OR DWG. NO.	QTY.	SIZE	DESCRIPTION	SPEC.
DRAWN BY LOREN LAKE		DATE 3/10/08		<i>Eldorado National - California</i>	
ECON NO		REV		APPROVED	
NEXT ASSEMBLY		SCALE 1=28		SHEET B	
MODEL FILE		DIMENSIONS UNLESS OTHERWISE SPECIFIED		TOLERANCES UNLESS OTHERWISE SPECIFIED	
94800326		1/2	20-0.01 200-0.216	4 T	
MODEL			AXESS	DWG NO. 94800326	SHEET 1 OF 1
				A CHOR Company 9870 Colono Street Riverside, CA 92508 Phone (909) 591-8537	
TITLE				FLOOR PLAN 40' AXESS	

REVISIONS ONLY USE CAD SYSTEM

407942/0003

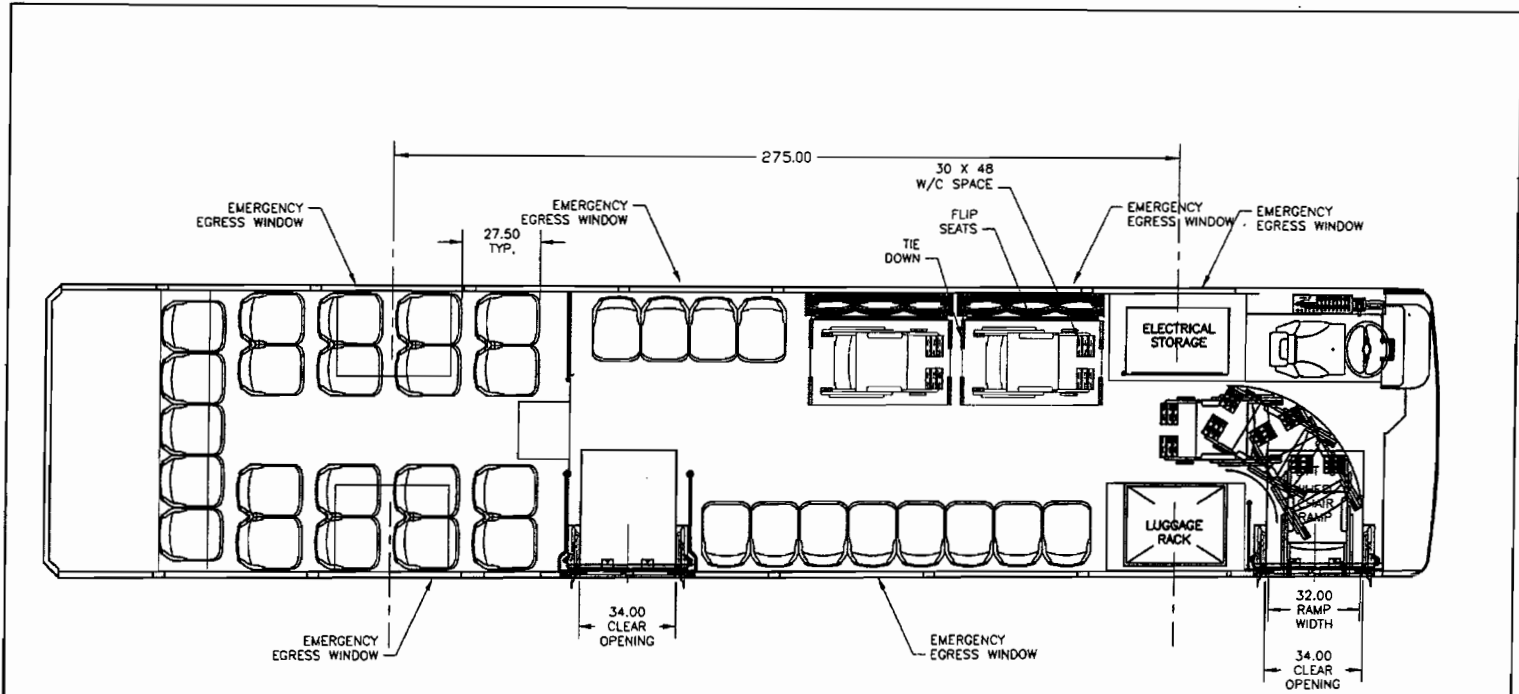

CONCEPTUAL PROPOSAL ONLY

CAPACITY:

33 PASSENGERS WITH 2 WHEEL CHAIR POSITIONS

THIS DRAWING IN DESIGN & DETAIL IS THE PROPERTY OF ELDORADO NATIONAL & MUST NOT BE USED EXCEPT IN CONNECTION WITH OUR WORK. ALL RIGHTS OF DESIGN OR INVENTION ARE RESERVED.

ITEM	PART OR DWG. NO.	QTY.	SIZE	DESCRIPTION	SPEC.
DRAWN BY LOREN LAKE DATE 3/10/09					
APPROVED					
Eldorado National - California					
A THOR Company 8870 Colona Street Riverside, CA 92509 Phone (909) 961-8557					
ECN NO	REV	DATE	BY	TITLE	
NEXT ASSEMBLY				FLOOR PLAN	
SCALE 1=28				SIZE B	
DRAWING NO. 94800327				MODEL AXESS	
FRACTIONS DECIMAL DECIMALS				DWG NO. 94800327	
4 1/2 30 3/16 200 1/8				SHEET 1 OF 1	
AMORD FILE 94800327				REV	

ISSUED ONLY ON CAD SYSTEM